
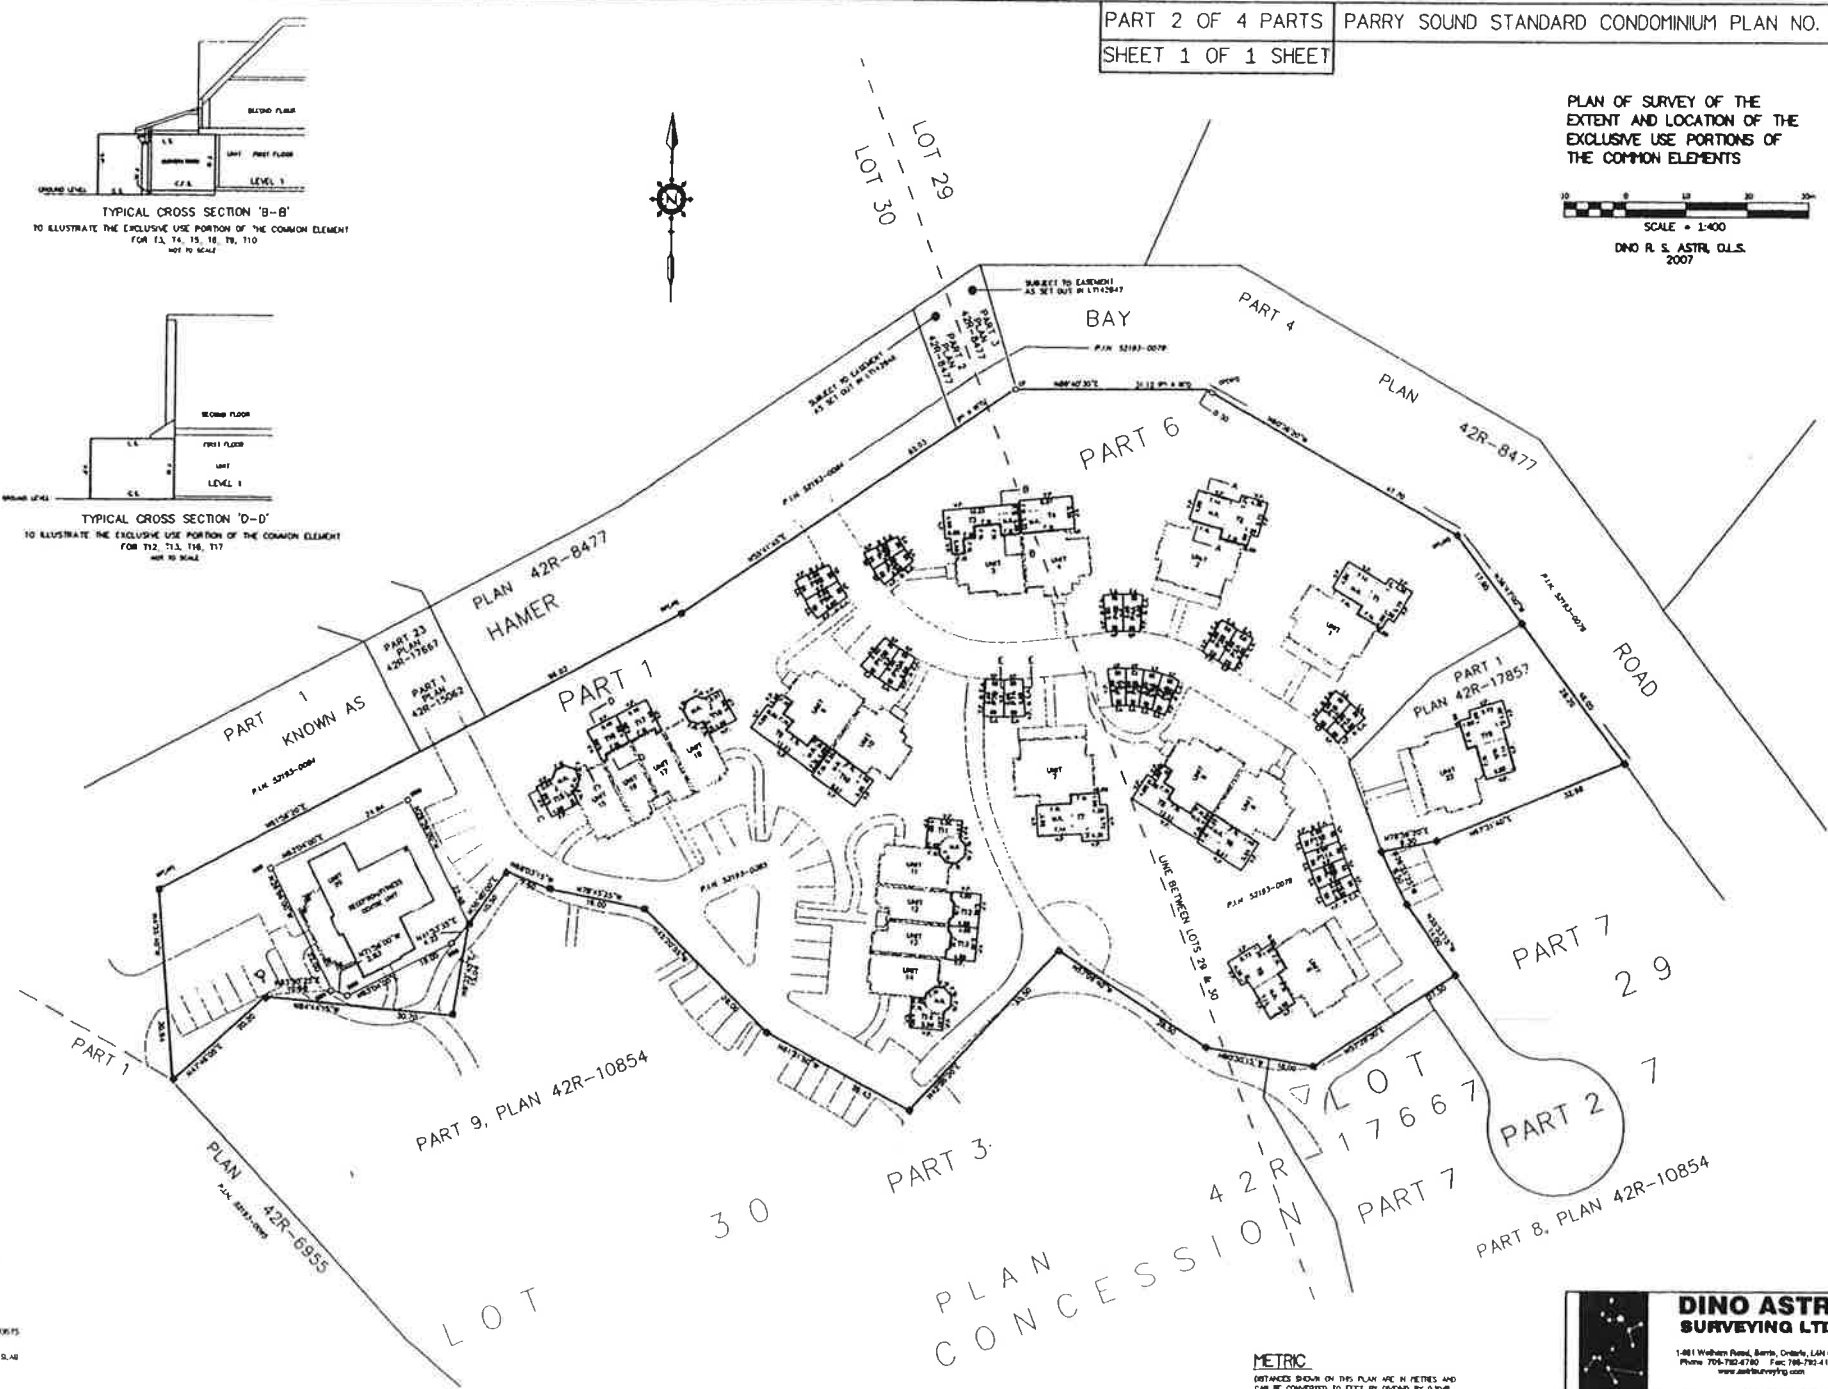
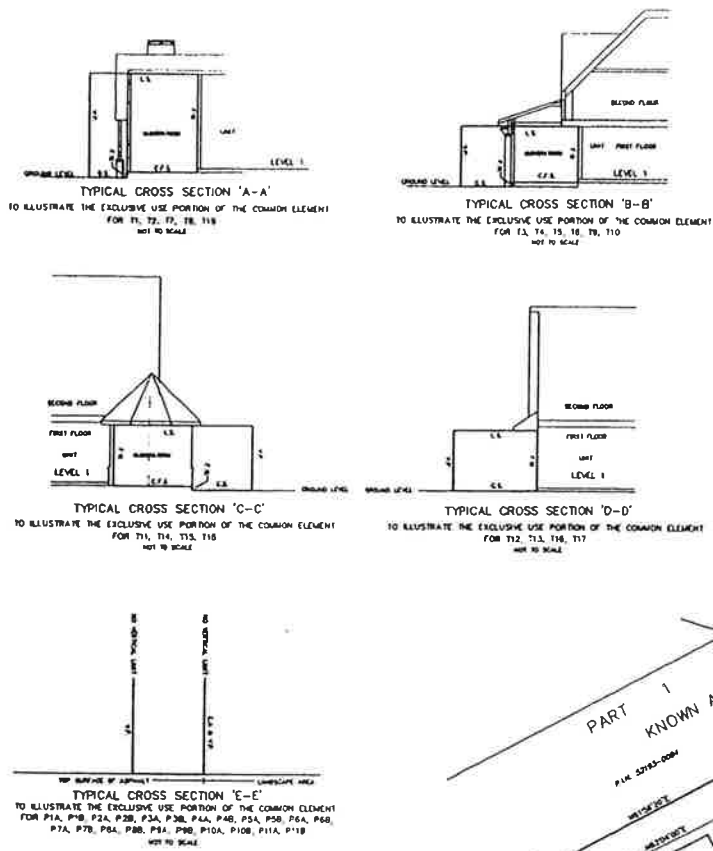




PLAN OF SURVEY OF THE  
 EXTENT AND LOCATION OF THE  
 EXCLUSIVE USE PORTIONS OF  
 THE COMMON ELEMENTS



SCALE = 1:400  
 DINO R. S. ASTRI, O.L.S.  
 2007



**SURVEYOR'S CERTIFICATE**  
**EXCLUSIVE USE COMMON ELEMENTS**  
 I CERTIFY THAT THIS PLAN OF SURVEY ACCURATELY SHOWS  
 THE EXTENT AND LOCATION OF THE EXCLUSIVE USE PORTIONS  
 OF THE COMMON ELEMENTS.  
 DATED THIS 28TH DAY OF MAY, 2007.  
  
 DINO R. S. ASTRI, O.L.S.

**LEGEND**

	DENOTES	FOUND SURVEY MONUMENT
	DENOTES	PLANTED SURVEY MONUMENT
	DENOTES	SHORT STANDARD IRON BAR
	DENOTES	IRON BAR
	DENOTES	CONCRETE PIN
	DENOTES	ROCK POST
	DENOTES	WITNESS
	DENOTES	JAMES K. WHITE, O.L.S.
	DENOTES	DINO R. S. ASTRI, O.L.S.
	DENOTES	PLAN 42R-17857
	DENOTES	PARTITION
	DENOTES	TERRACE
	DENOTES	VERTICAL PLANE AS ESTABLISHED BY MEASUREMENT
	DENOTES	FACE OF WALL AND PROJECTION
	DENOTES	EDGE OF ASPHALT
	DENOTES	EQUAL AND PROPORTIONAL DISTANCE
	DENOTES	UPPER GROUND SURFACE AND/OR PATIO SURFACE
	DENOTES	LOWER SURFACE AND PLANE OF FLOOR OR CEILING JOIST AND/OR PROJECTION THEREOF
	DENOTES	UPPER SURFACE OF CONCRETE FLOOR OR SLAB
	DENOTES	FLOOR AREA

ALL FOUND MONUMENTS ARE BOLDED UNLESS OTHERWISE NOTED

**METRIC**  
 DISTANCES SHOWN ON THIS PLAN ARE IN METRES AND  
 CAN BE CONVERTED TO FEET BY DIVIDING BY 0.3048

**DINO ASTRI SURVEYING LTD.**  
 1-881 Welham Road, Barrie, Ontario, L4N 0B7  
 Phone: 705-762-4780 Fax: 705-762-4164  
 www.dinoastri.com

UNLAW BY: DM54 CHECKED BY: DREA PROJECT NO: 138117 (CONDO PLAN SHEET 2 OF 4)